




ELEVATION: ELEVATOR LOBBY (2501)
1/4" = 1'-0"

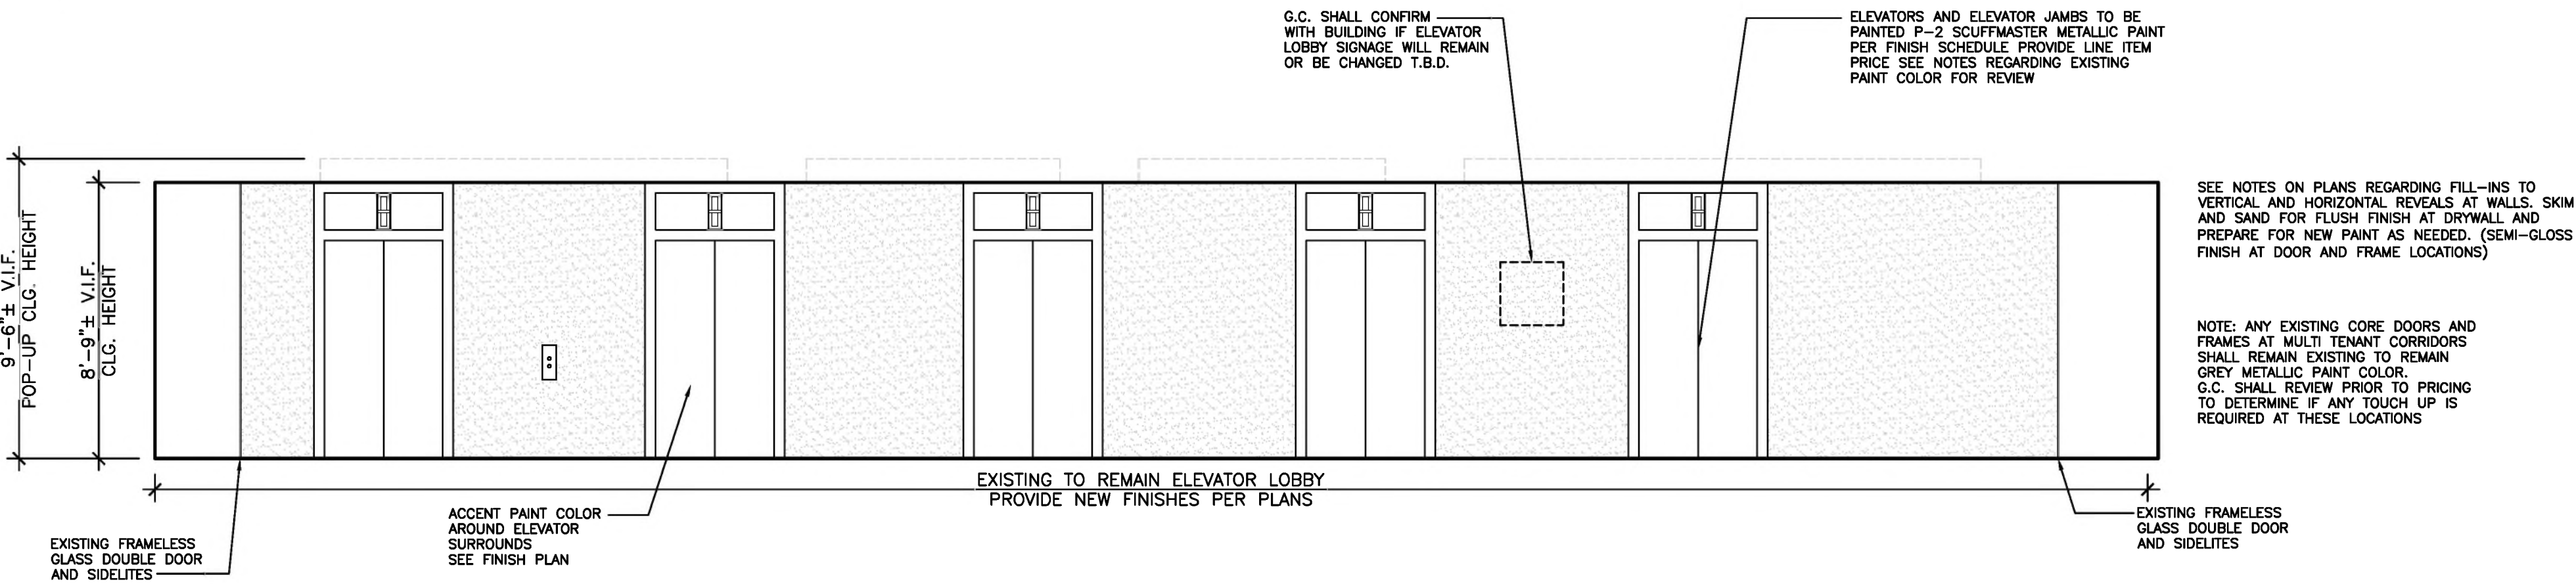


ELEVATION: ELEVATOR LOBBY (2501)
1/4" = 1'-0"

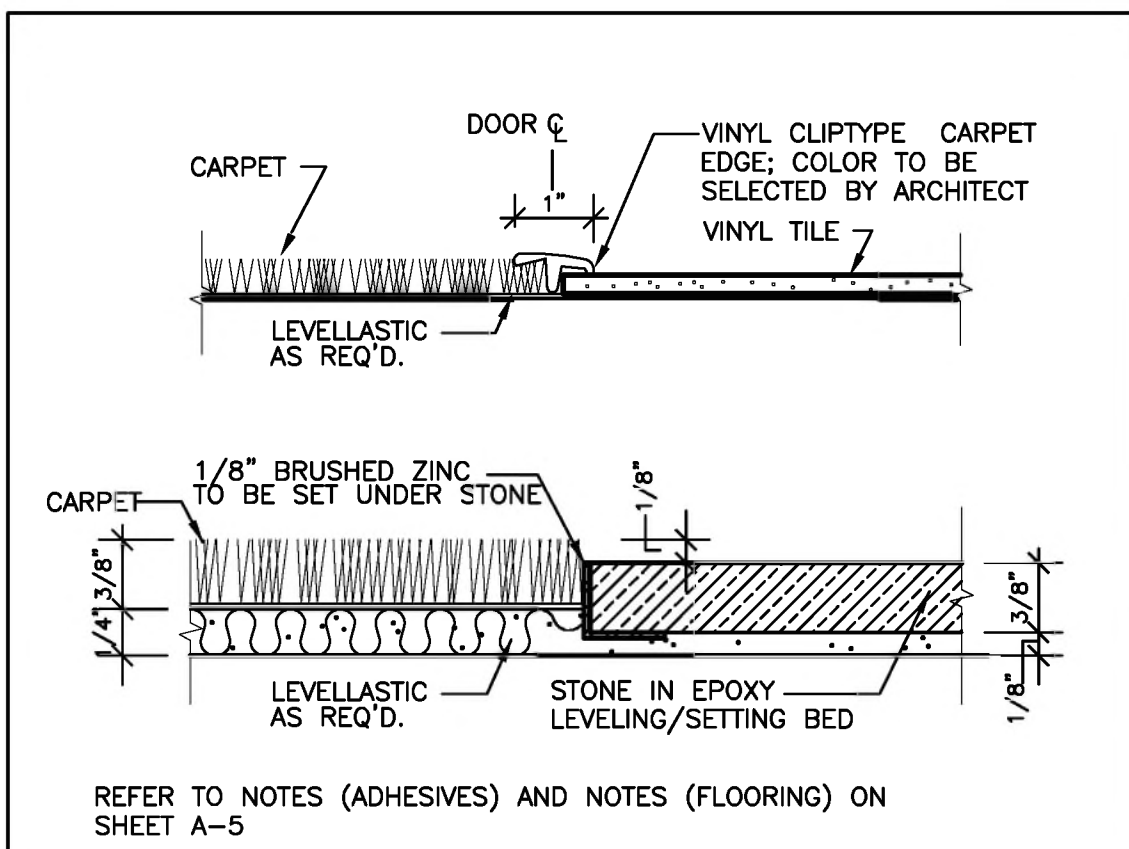


SECTION DETAIL AT FLOORING TRANSITIONS
N.T.S.

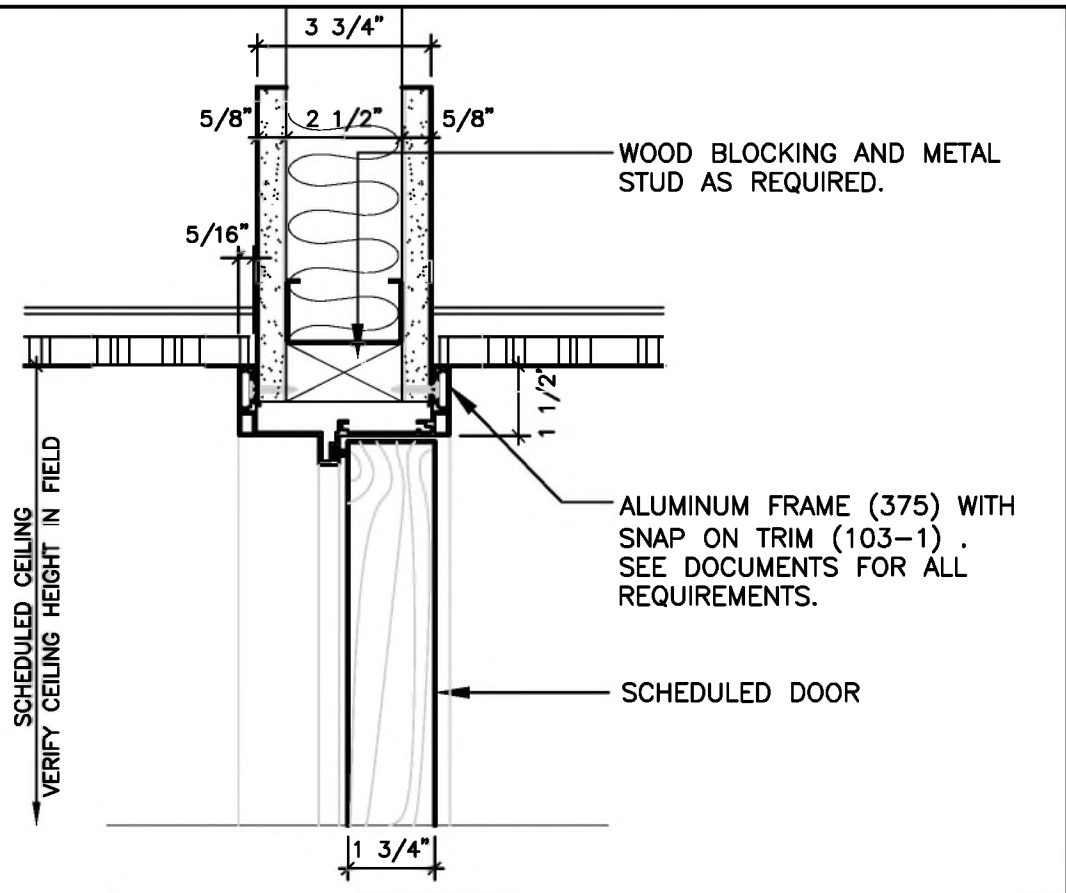

HEAD DETAIL: DOOR FRAME
3"=1'-0"

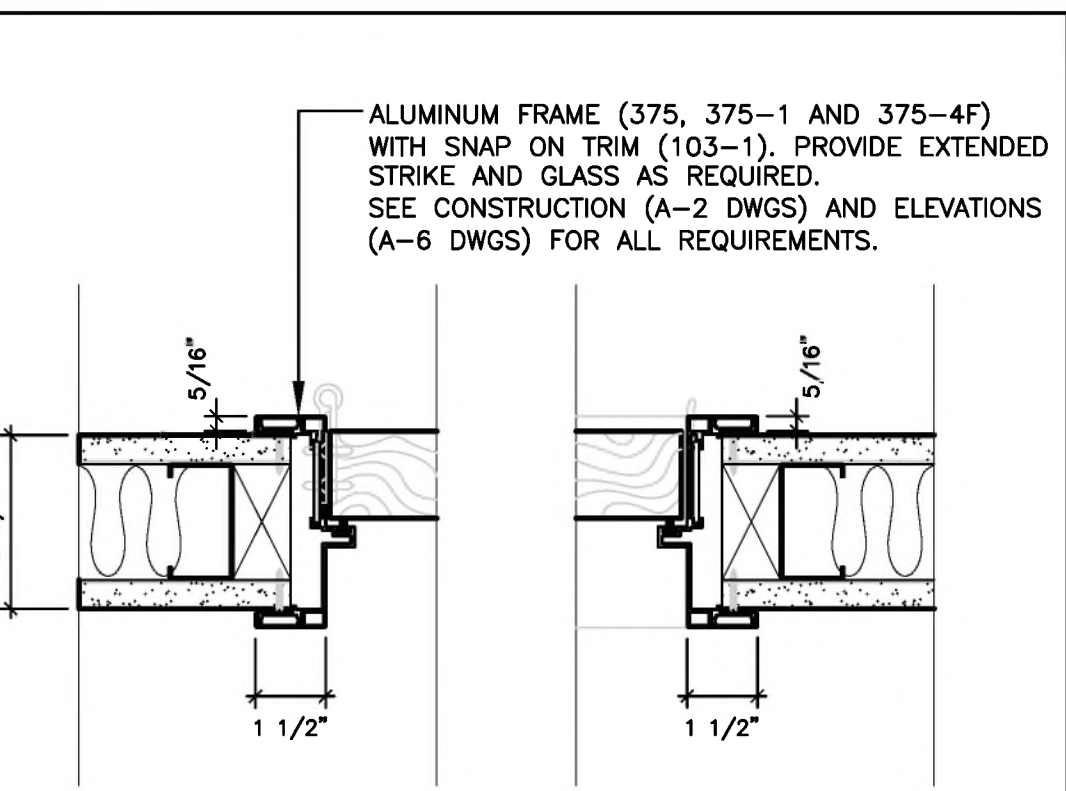

JAMB DETAIL: HINGE & STRIKE
3"=1'-0"

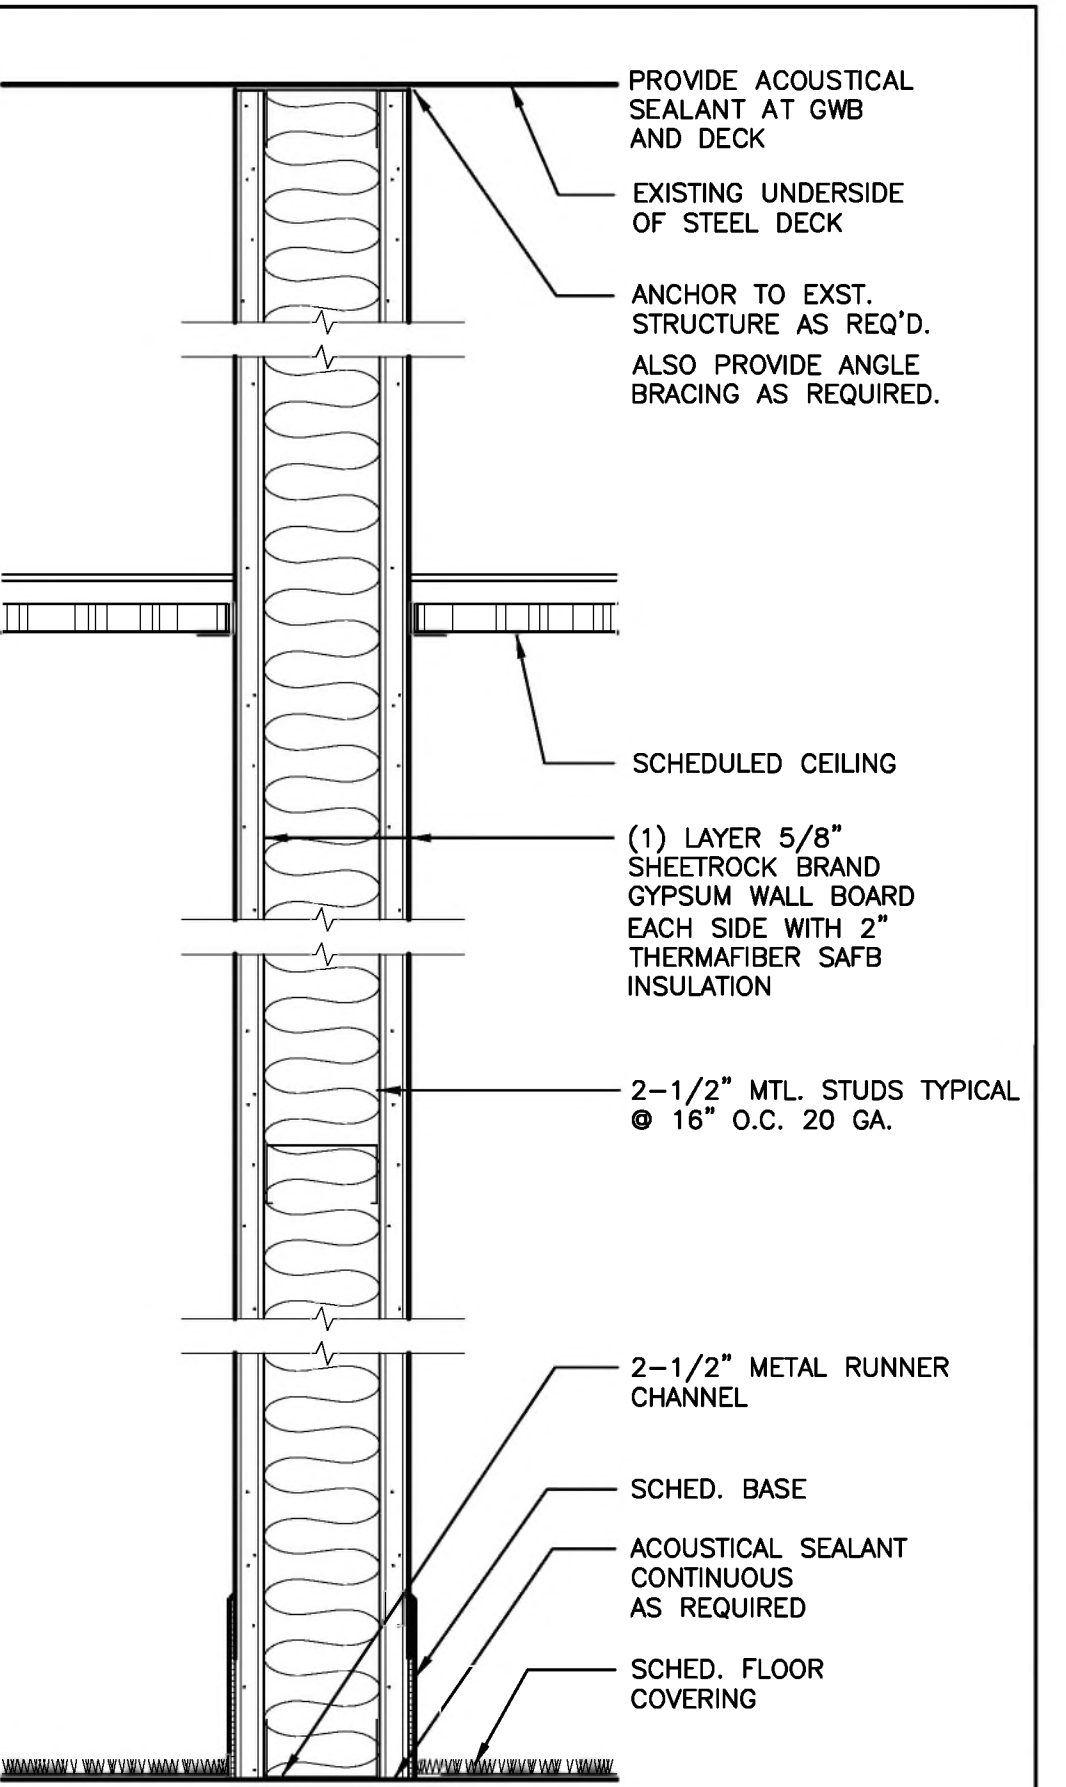

WALL TYPE "Z" SLAB TO SLAB
3"=1'-0"